

ANGUS COUNCIL

ROADS COMMITTEE

29 JANUARY 1998

INDIA STREET/BENTS ROAD, MONTROSE - ONE-WAY TRAFFIC

REPORT BY THE DIRECTOR OF ROADS

ABSTRACT

This report deals with proposals to introduce one-way traffic flow in India Street and Bents Road Montrose.

1 **RECOMMENDATIONS**

It is recommended that the Committee agree to the promotion of a Traffic Regulation Order to make traffic flow in sections of India Street and Bents Road one-way.

2 **DETAILS**

India Street is a narrow road which is prone to heavy kerbside parking by residents resulting in conflict when opposing vehicles meet. The current situation is made more difficult due to India Street also being a bus route. Bents Road is also very narrow with no footways over part of its length.

A request for traffic management in the area has been received and it is considered appropriate to introduce the following one-way traffic arrangement to alleviate the current situation.

India Street to be made one-way westwards between its junctions with India Lane and Eastern Road.

Bents Road to be made one-way eastwards between its junctions with Eastern Road and Teviot Place.

3 FINANCIAL IMPLICATIONS

The estimated cost of implementing the proposals is £2000 which will be met from the 1998/99 Revenue Budget. Additional maintenance costs will amount to £100 per annum and this will require to be provided for in future years Revenue Budgets.

4 CONSULTATION

The Chief Executive, the Director of Law and Administration, the Director of Finance and the Chief Constable have been consulted in the preparation of this report.

5 CONCLUSION


In the interest of pedestrian and traffic safety and free traffic flow one-way traffic in India Street and Bents Road is considered appropriate. The promotion of a Traffic Regulation Order to implement this proposal is therefore necessary.

Dr Bob McLellan
DIRECTOR OF ROADS

NOTE

No background papers as defined by Section 50D of the Local Government (Scotland) Act 1973 (other than any containing confidential or exempt information) were relied on to any material extent in preparing the above Report.

DAM/JSG
20 January 1998
REPORTS/india.bents.rd

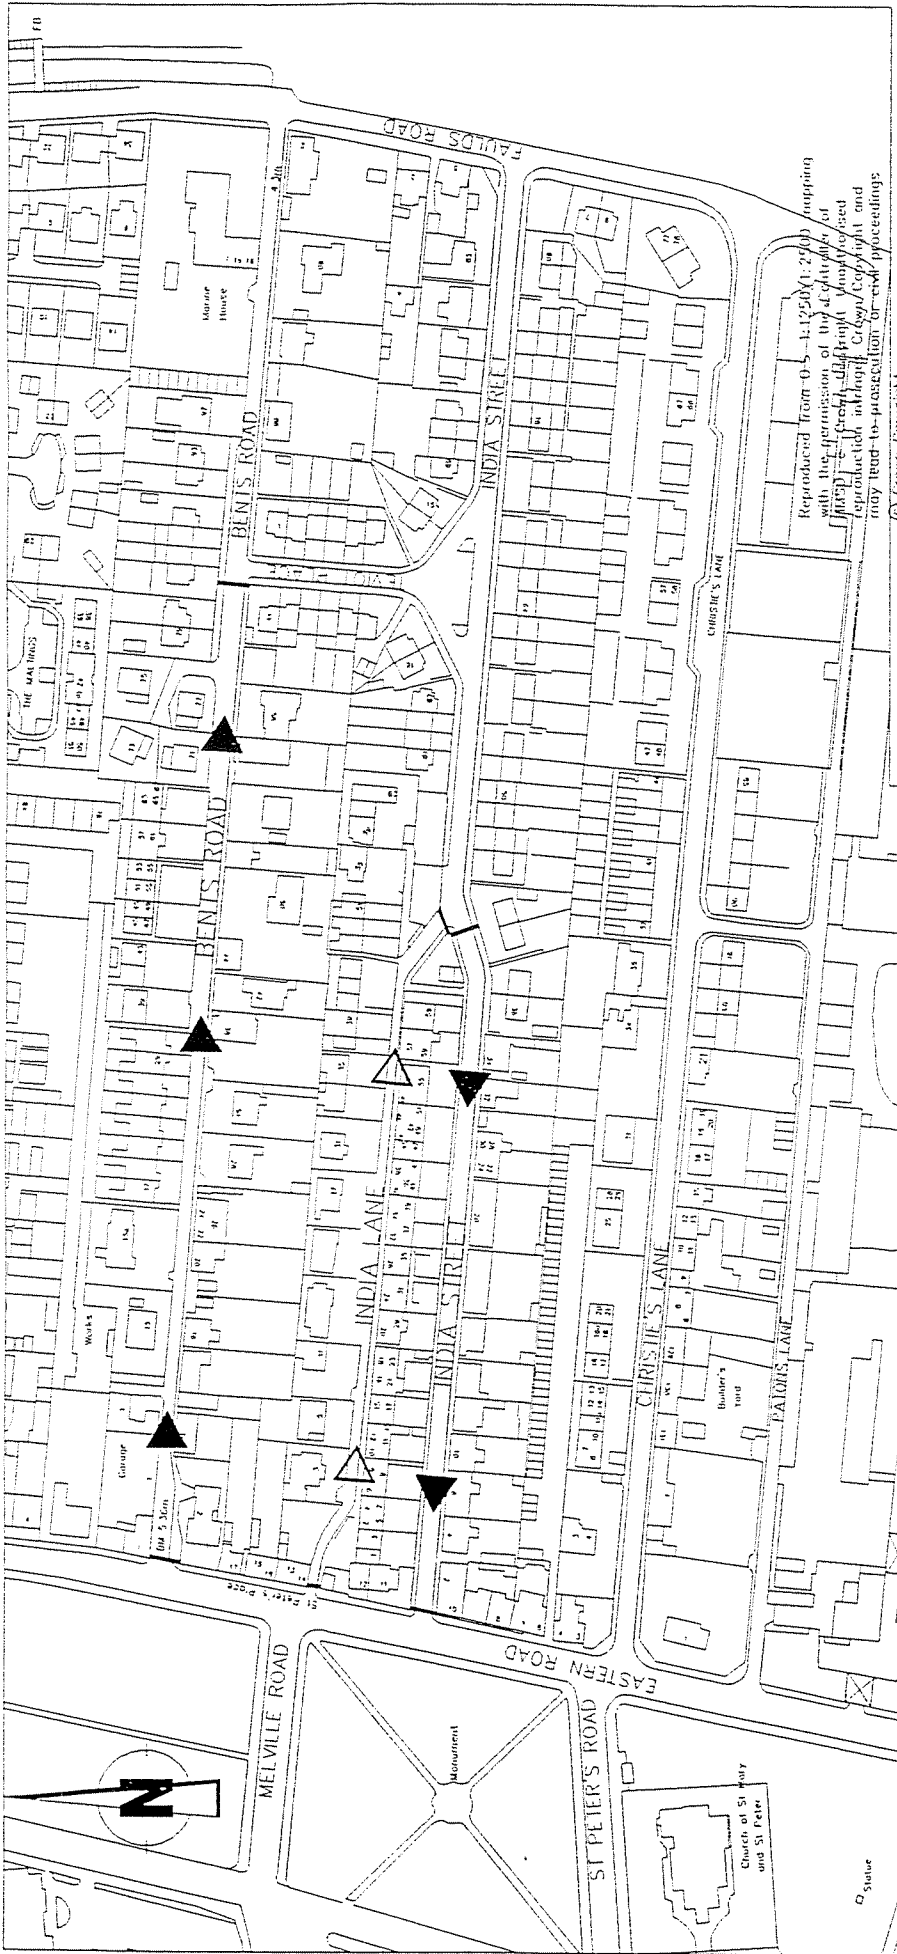

Reproduced from O.S. 1:1250 (1:2500) map plan with the permission of the Ordnance Survey (1957) - Crown Copyright. Any reproduction in any form without the permission of the Ordnance Survey may lead to prosecution or civil proceedings © Crown Copyright

ANGUS COUNCIL
ROADS DEPARTMENT
 DIRECTOR - R. McLELLAN B.Sc., Ph.D., C.Eng., M.I.C.E., M.A.P.M., M.I.A.T., M.I.H.T., A.C.I.A.R.B.

PROPOSED ONE-WAY TRAFFIC

INDIA STREET / BENTS ROAD MONTROSE

Drawn by DAN	Approved by	Amendments	PROJECT NO
Traced by			
Checked by	Date		DRAWING NO

SCALE 1:2500

LEGEND

- ▲ PROPOSED ONE-WAY STREETS
- △ EXISTING ONE-WAY STREET

